


# SITE PLAN

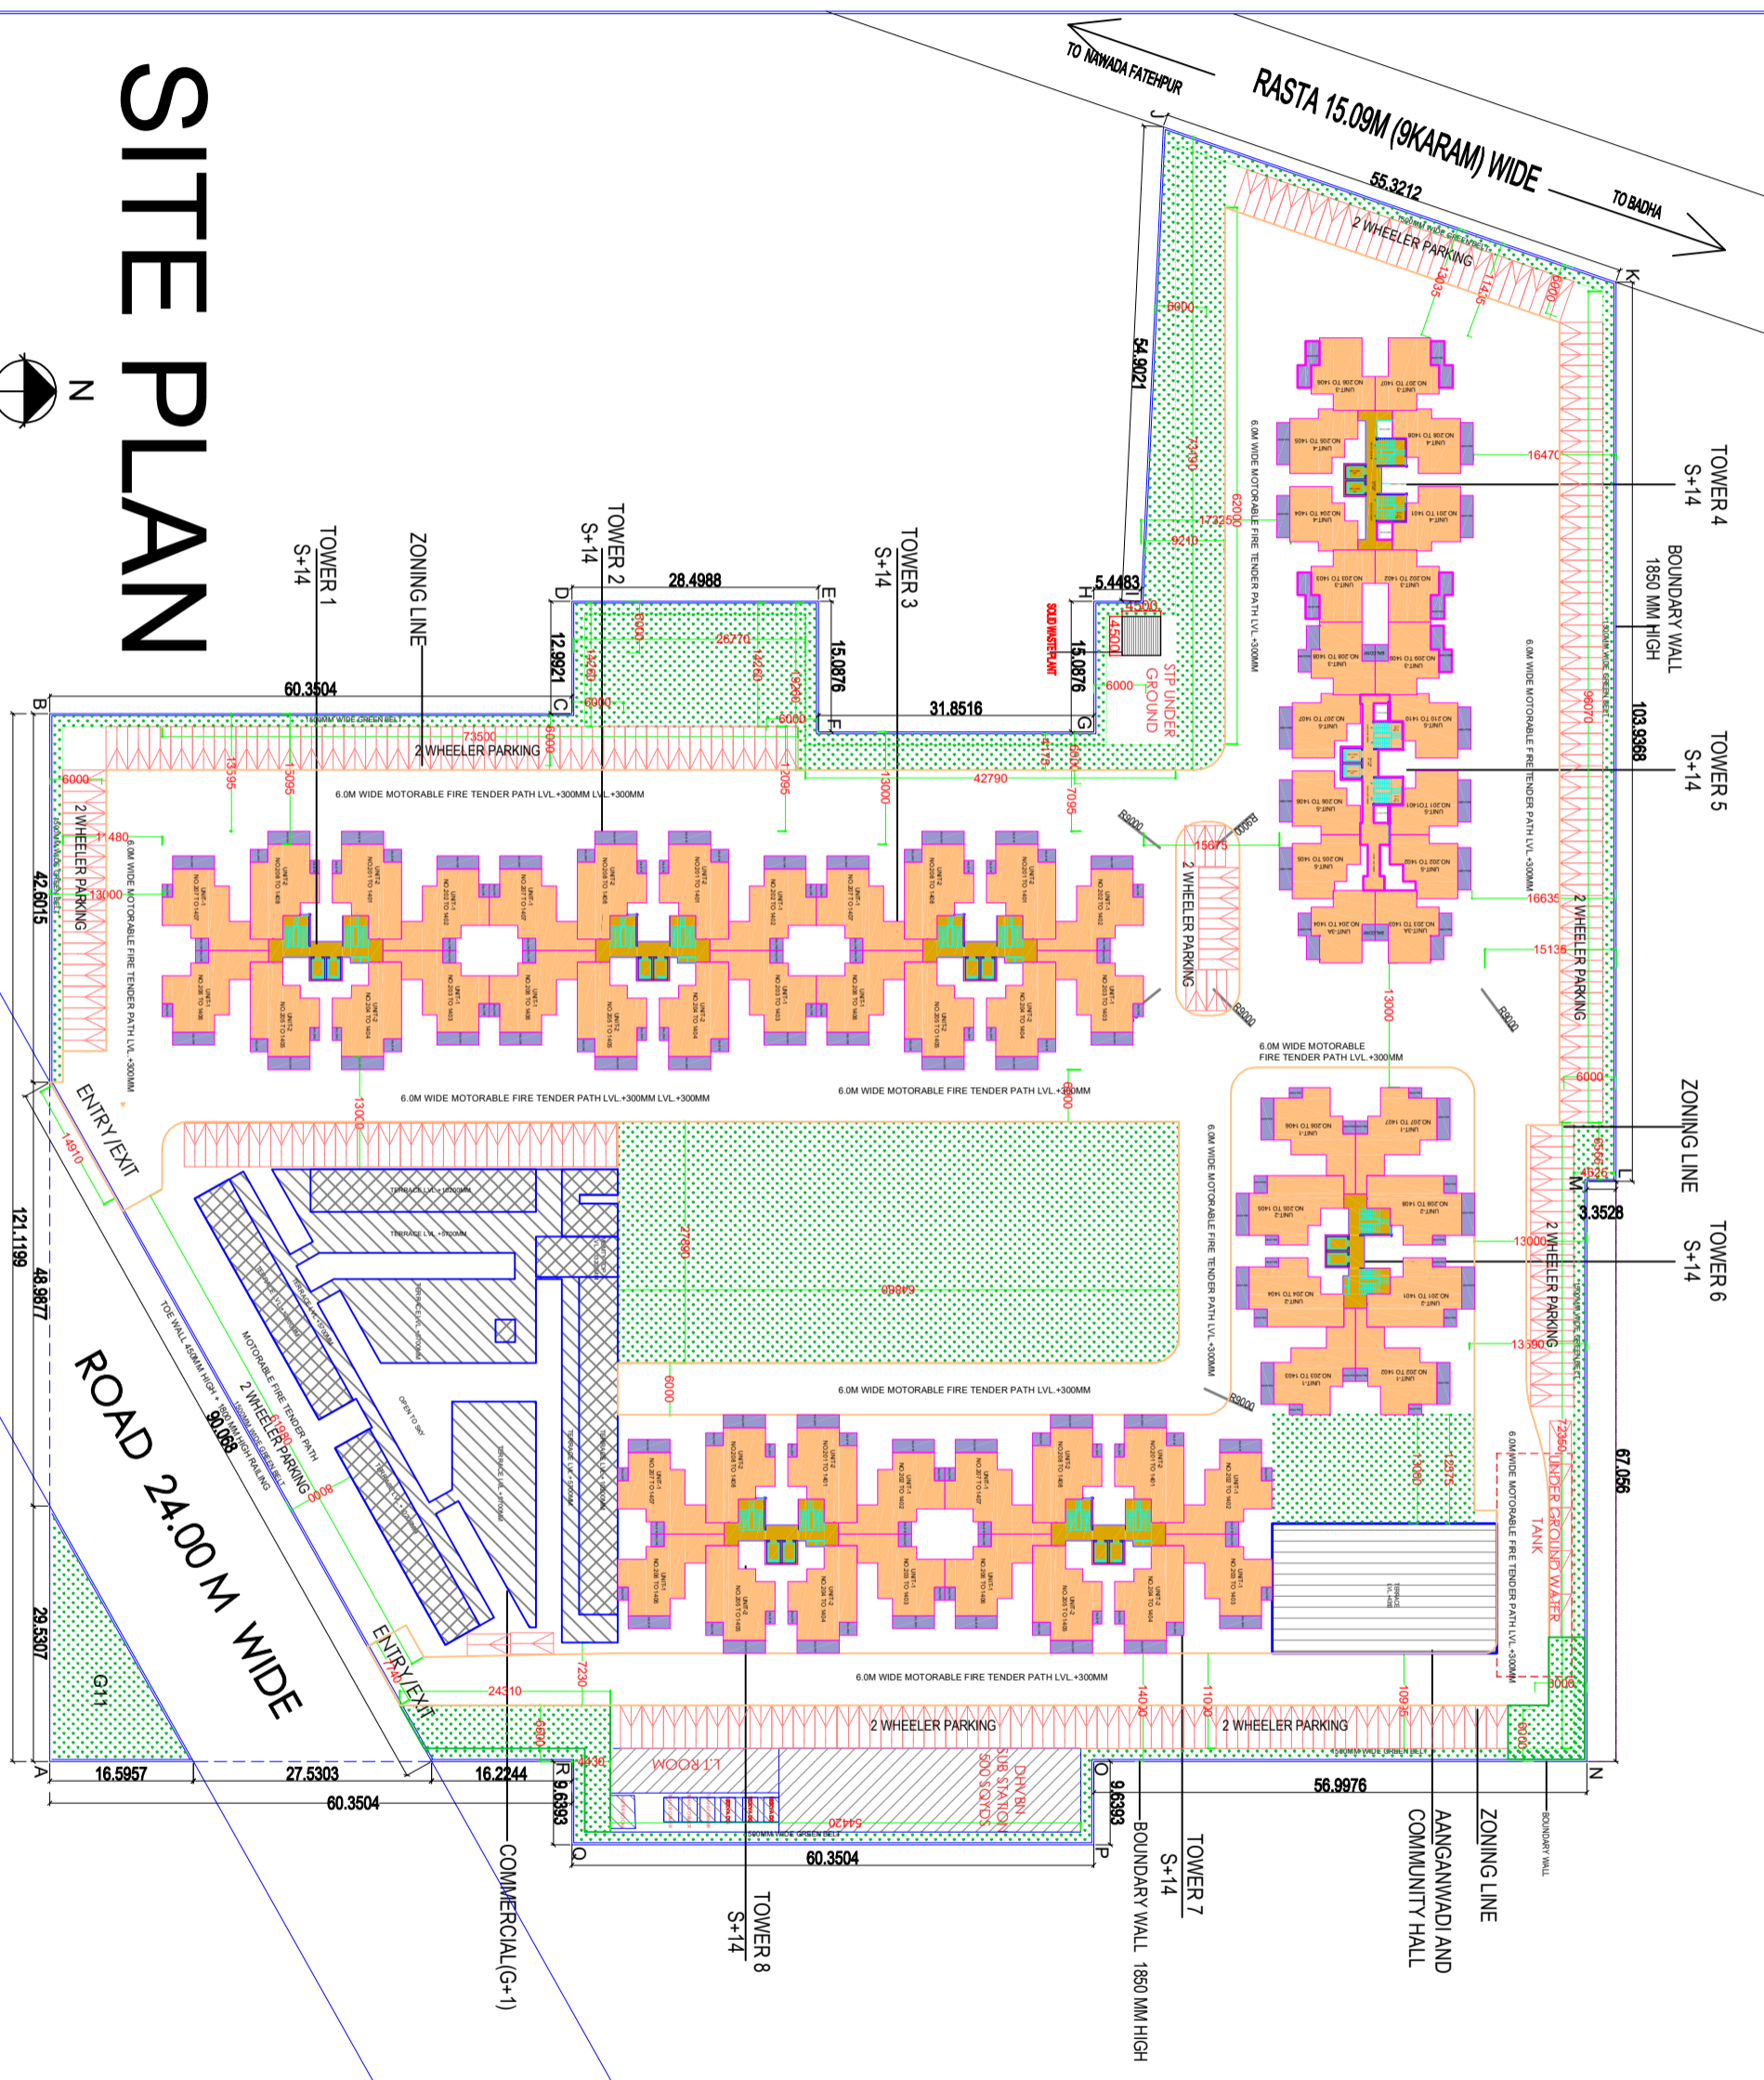

**CLIENT :-** M/S GLS INFRAPROJECTS PVT. LTD.

**PROJECT :-**

PROPOSED BUILDING PLAN OF AFFORDABLE GROUP HOUSING COLONY OVER AN AREA MEASURING 6.40 ACRES (LICENSE NO.- 35 OF 2021 DATED 12-07-2021) IN THE REVENUE ESTATE OF VILLAGE BADHA, SECTOR-86, GURUGRAM BEING DEVELOPED BY S.M. BUILDCON PVT. LTD., SH. ROHTASH SINGH S/o SH. KANHAIYA LAL, SEEMA D/o SH. SOHAN SINGH IN COLLABORATION WITH GLS INFRAPROJECTS PVT. LTD.